


EXISTING OFFICE PLAN

SCALE: 3/16" = 1'-0"

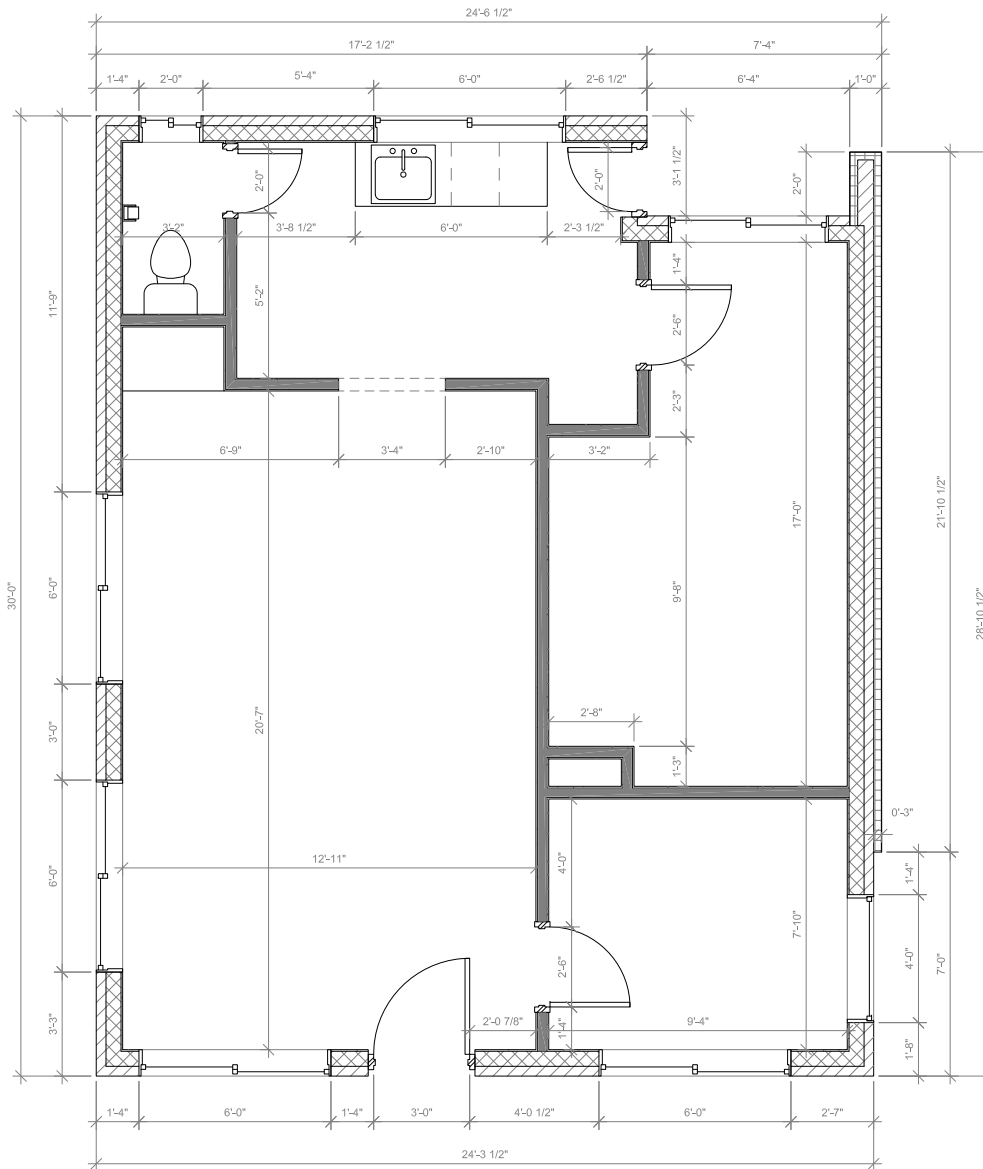

SHEET TITLE

EXISTING OFFICE PLAN

DRAWN BY *BLR*



DATE 10/9/15

SHEET NO.

A-1

JOB NO.

092415