



ALTA/ACSM LAND TITLE SURVEY

VILLA SOUTH


BEING THE S. 1/2 OF LOTS 6 AND 14, ALL OF LOTS 7-13, INCLUSIVE, TRACT A & C, BLOCK 1, AND, LOTS 12-17, INCLUSIVE, BLOCK 2, GREEN GABLES MANOR,
SITUATED IN THE SW 1/4, SE 1/4, SECTION 14, T. 4 S., R. 69 W., 6TH P.M.,
CITY OF LAKEWOOD, COUNTY OF JEFFERSON, STATE OF COLORADO.

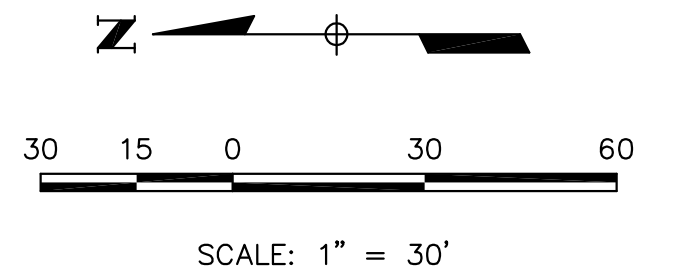

LEGEND	
	SECTION CORNER AS NOTED
	FOUND MONUMENT AS NOTED
	FOUND CHISLED CROSS AS NOTED
	SET MONUMENT AS NOTED
	SECTION LINE
	PLAT BOUNDARY
	R.O.W. LINE / ADJACENT LOT LINE
	EXISTING LOT LINE
	EASEMENT LINE
	WATER LINE
	OVERHEAD WIRES
	SANITARY SEWER W/MANHOLE
	FENCE
	BUILDING
	2' CURB & GUTTER
	WATER VALVE
	B-2 EXCEPTION
	FIRE HYDRANT
	LIGHT POLE
	GAS METER
	MONITORING WELL

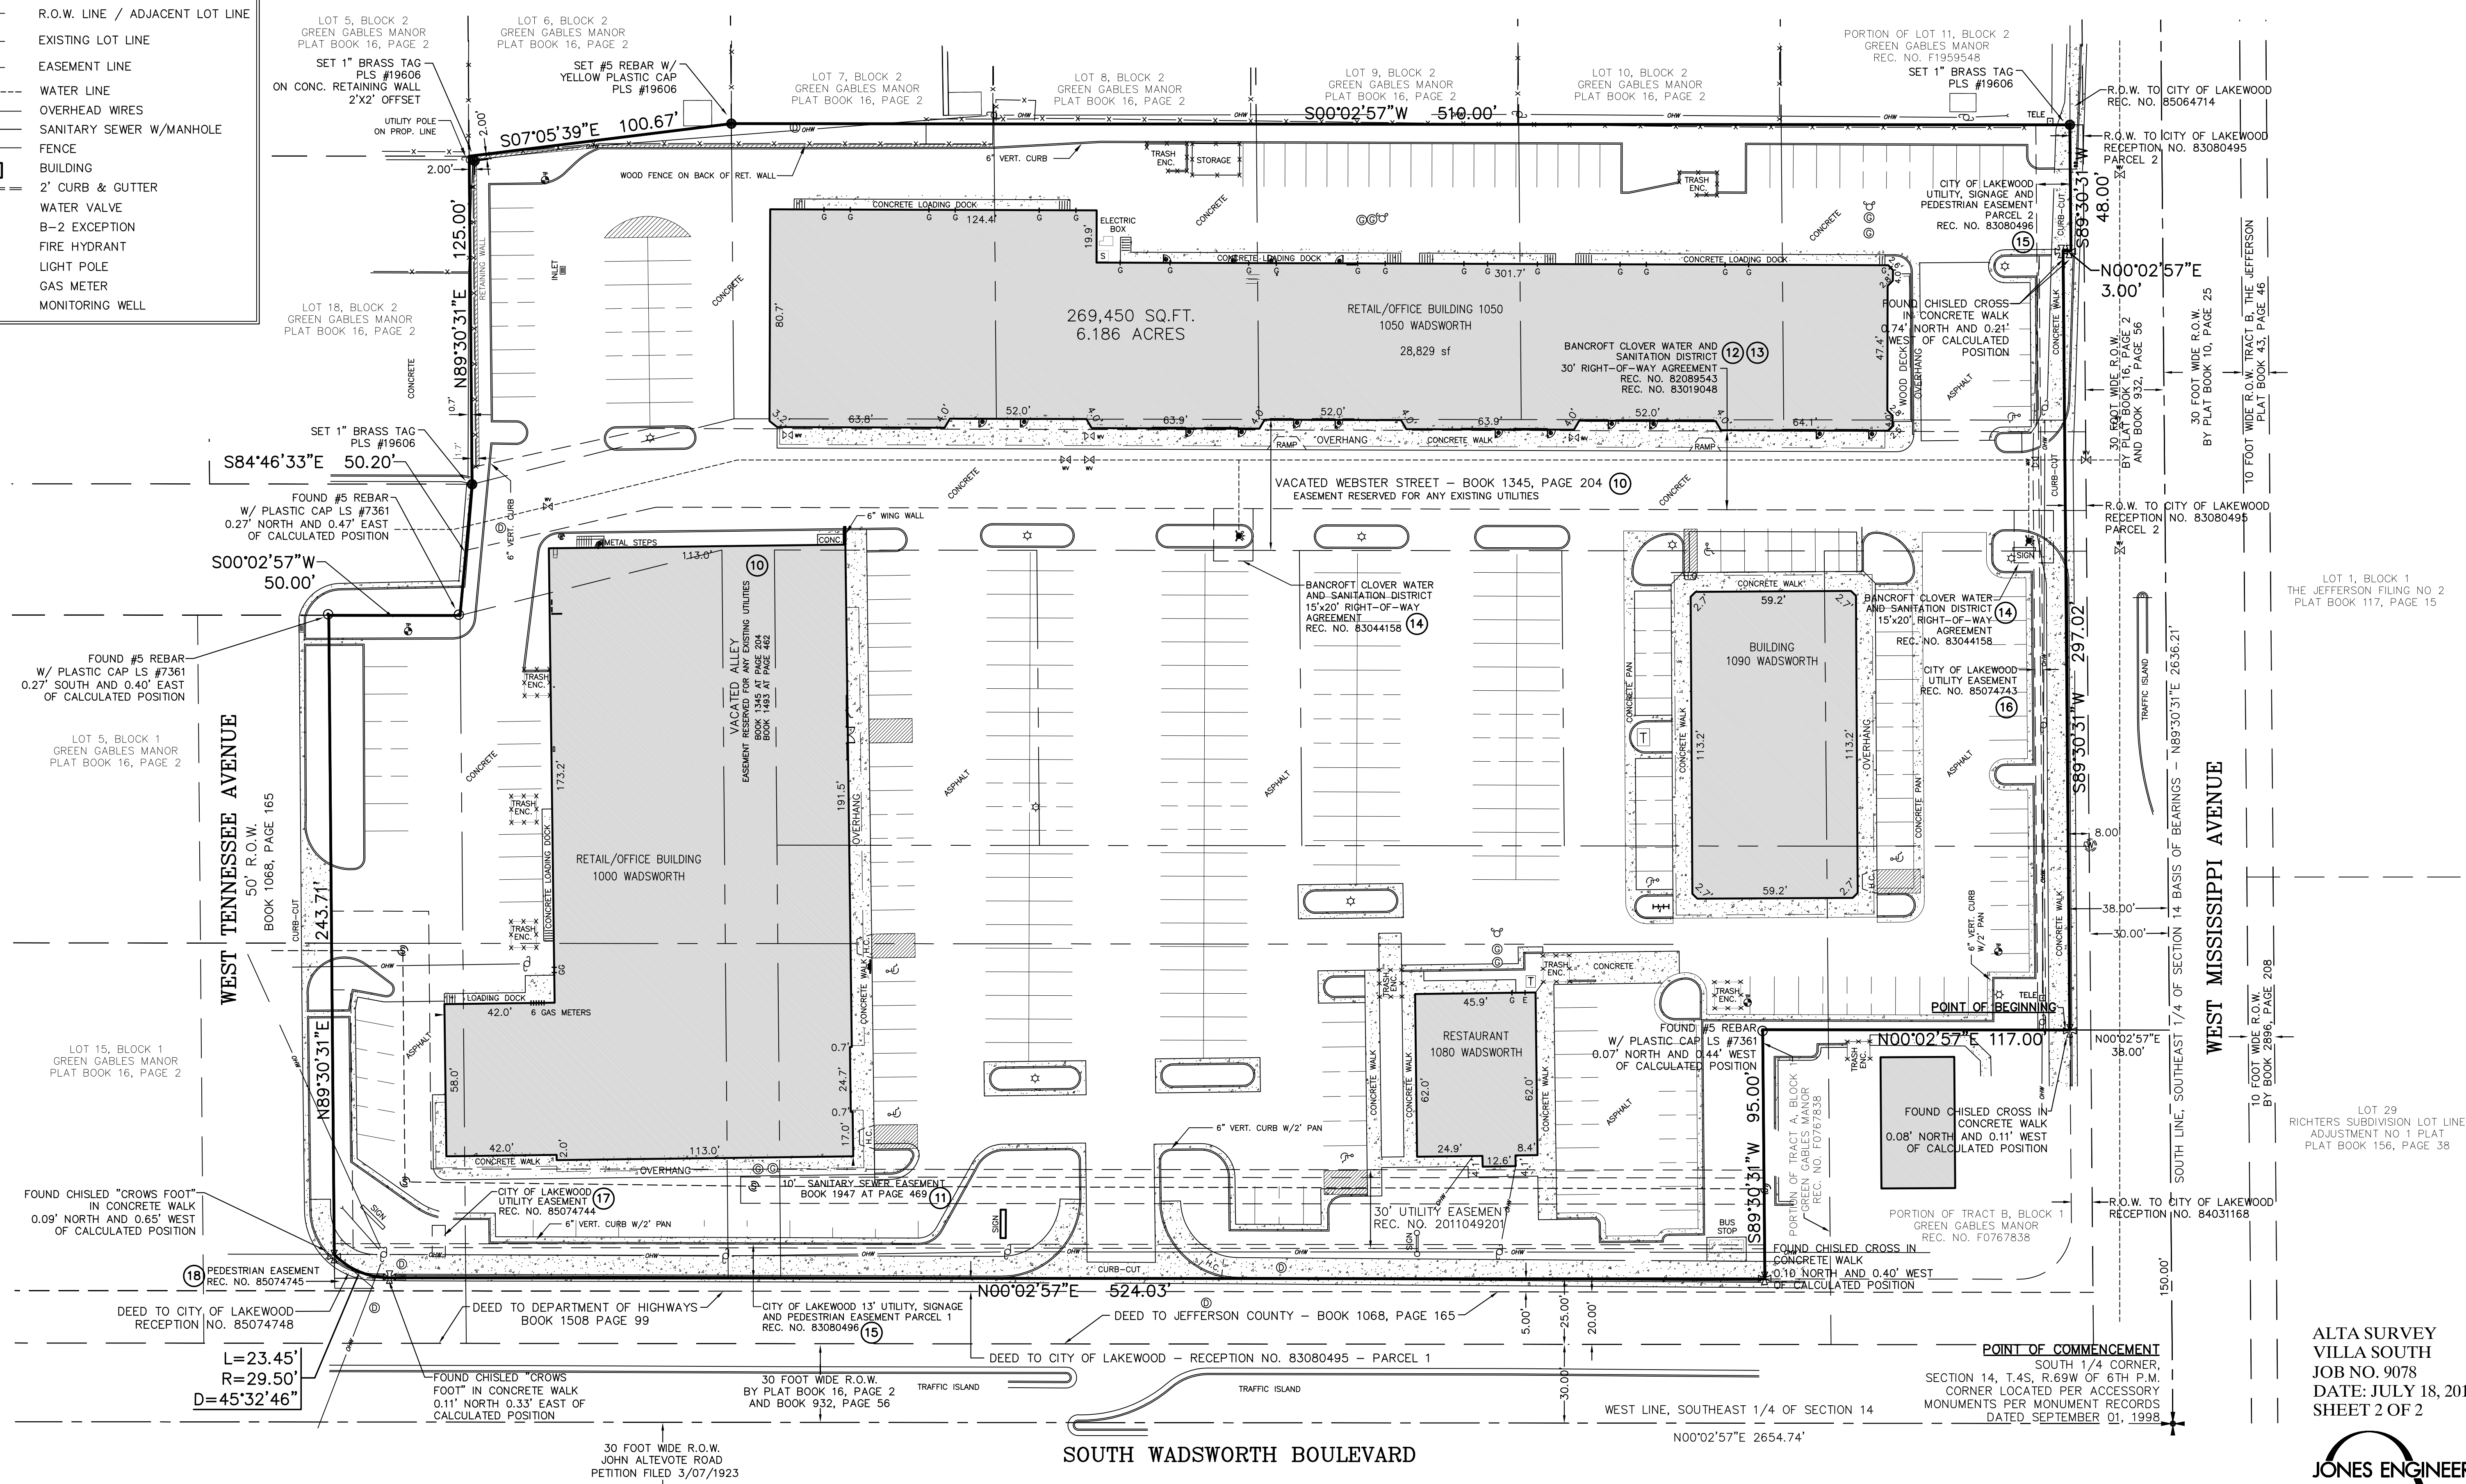

ALTA SURVEY
VILLA SOUTH
JOB NO. 9078
DATE: JULY 18, 2011
SHEET 2 OF 2

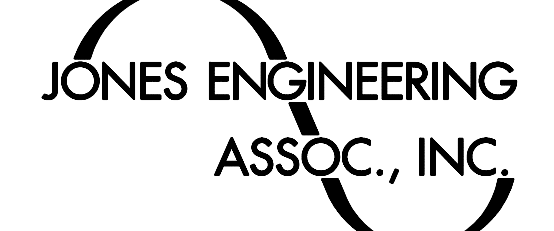

2120 W. Littleton Blvd., Suite 205
Littleton, Colorado 80120
Phone: 303-738-0283 Fax: 303-738-0285